


# CITY OF WALL LAKE SCHROEDER'S 4TH ADDITION FINAL PLAT

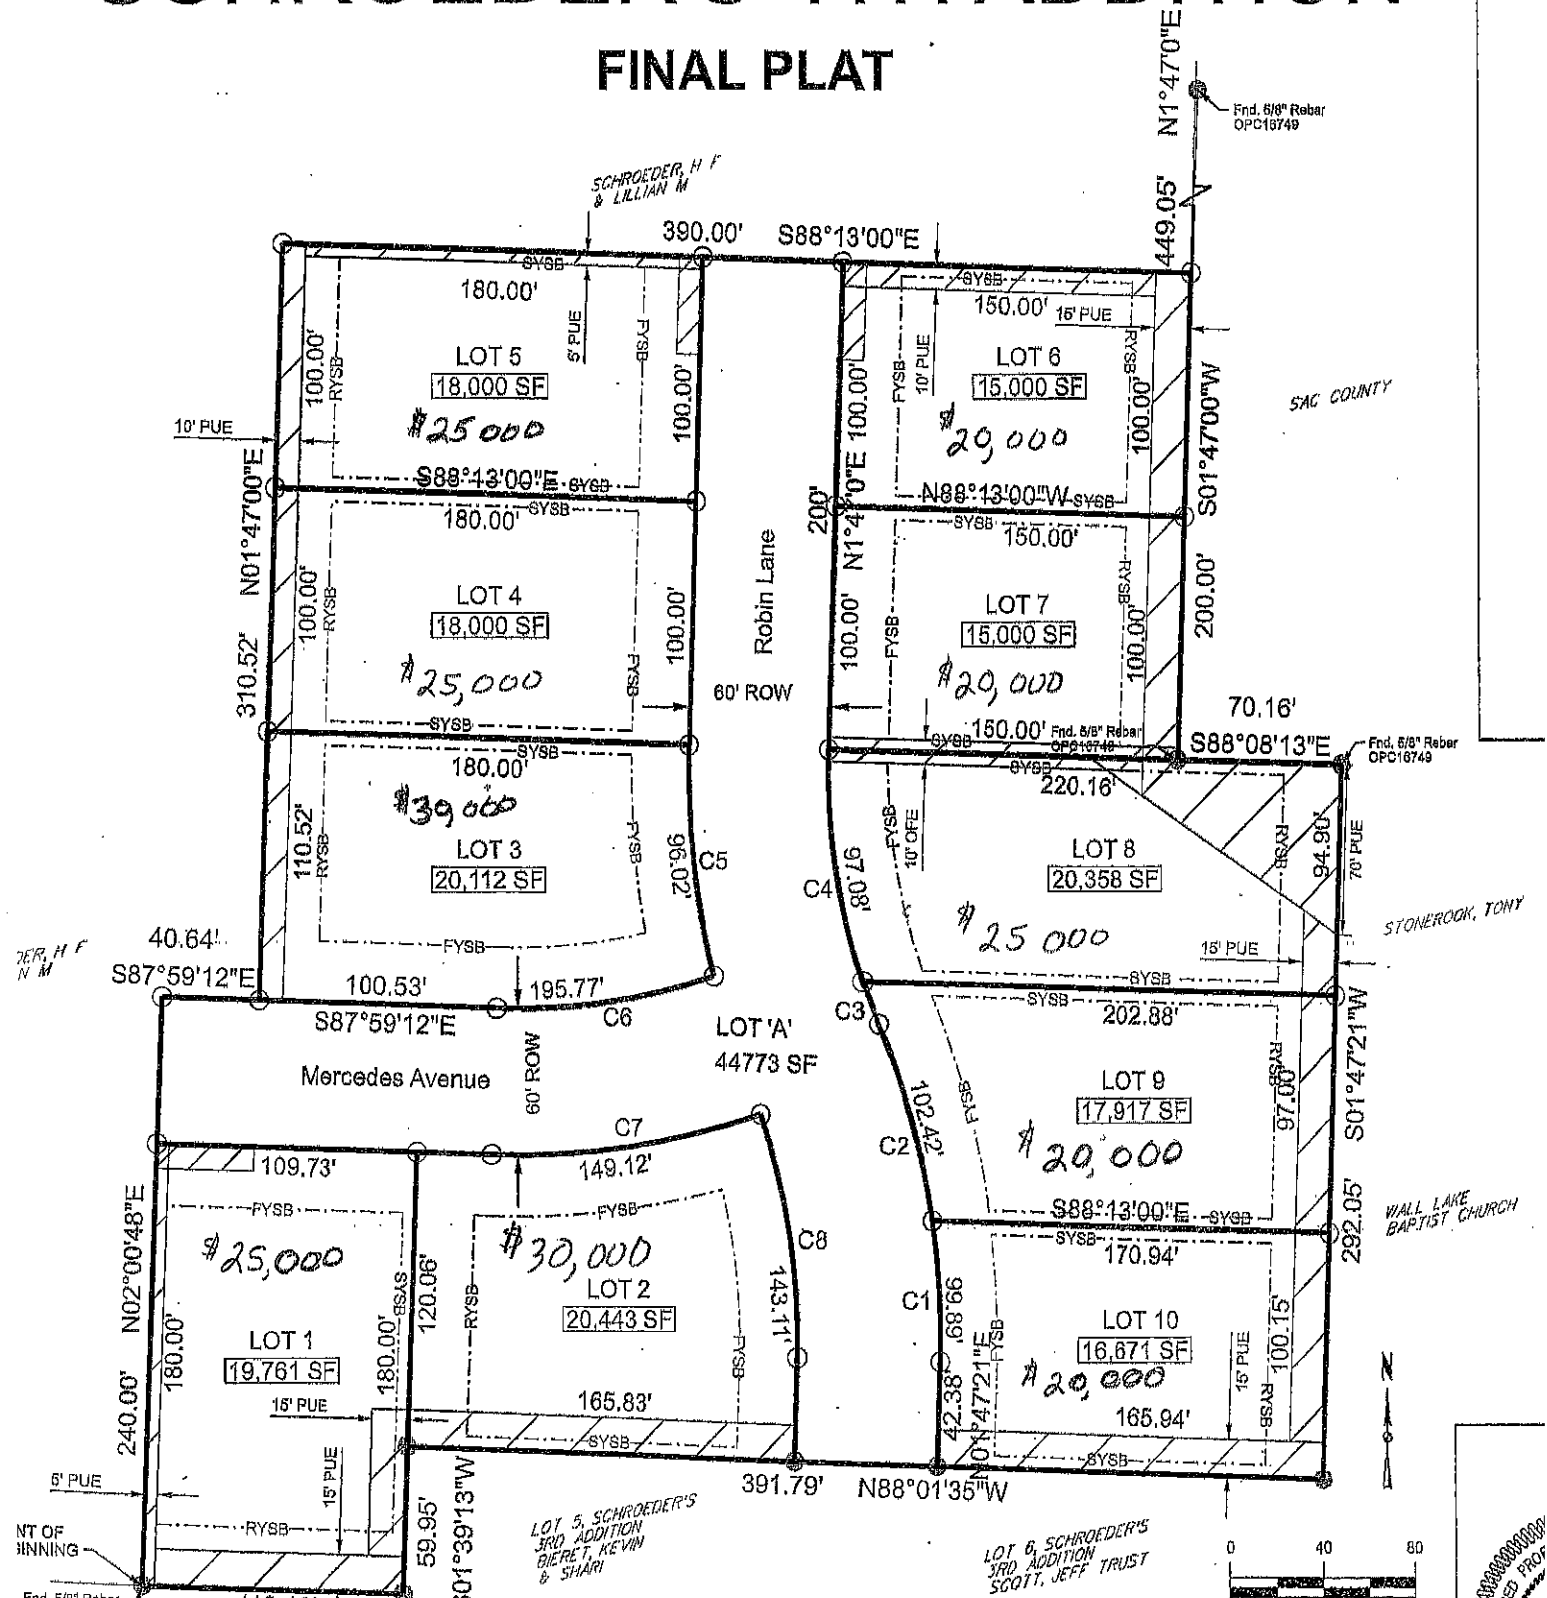

### CURVE TABLE

CURVE NO.	DELTA	RADIUS	ARC LENGTH	TANGENT	CHORD BEARING/DISTANCE
C1	09°59'08" (LT)	330.00'	67.513'	28.830'	N03°12'13"W 67.440'
C2	14°33'34" (LT)	330.00'	83.856'	42.155'	N15°28'34"W 83.831'
C3	03°56'19" (RT)	270.00'	18.580'	9.284'	N20°47'11"W 18.558'
C4	20°36'02" (RT)	270.00'	97.078'	49.069'	N08°31'01"W 96.656'
C5	16°40'18" (LT)	330.00'	98.022'	48.353'	S06°33'09"E 95.684'
C6	20°12'36" (RT)	270.00'	95.241'	48.120'	S81°54'28"W 94.748'
C7	20°25'48" (LT)	330.00'	117.869'	59.466'	N81°47'54"E 117.047'
C8	21°24'58" (RT)	270.00'	100.921'	51.056'	S08°55'08"E 100.335'

